

PART LOT 337 OF SWAN LOCATION 15



PLAN 16360

TOTAL AREA = 5.8842 ha
FBS 55915, 55916, 55917

INDEX PLANS
PERTH 2000 22:33, 23:33
C/T 4436-844
1798-930
1804-469 (P.A.W.S)

APPROVED
11.7.88

IN ORDER FOR DEALINGS Subject to Approval of Dia. 73264
Sec 70A T.P. & D. Act
Sec 29(5) L.G. Act
NOW LOC 12715

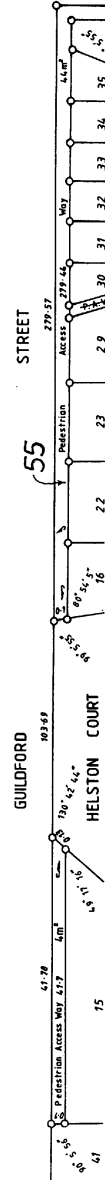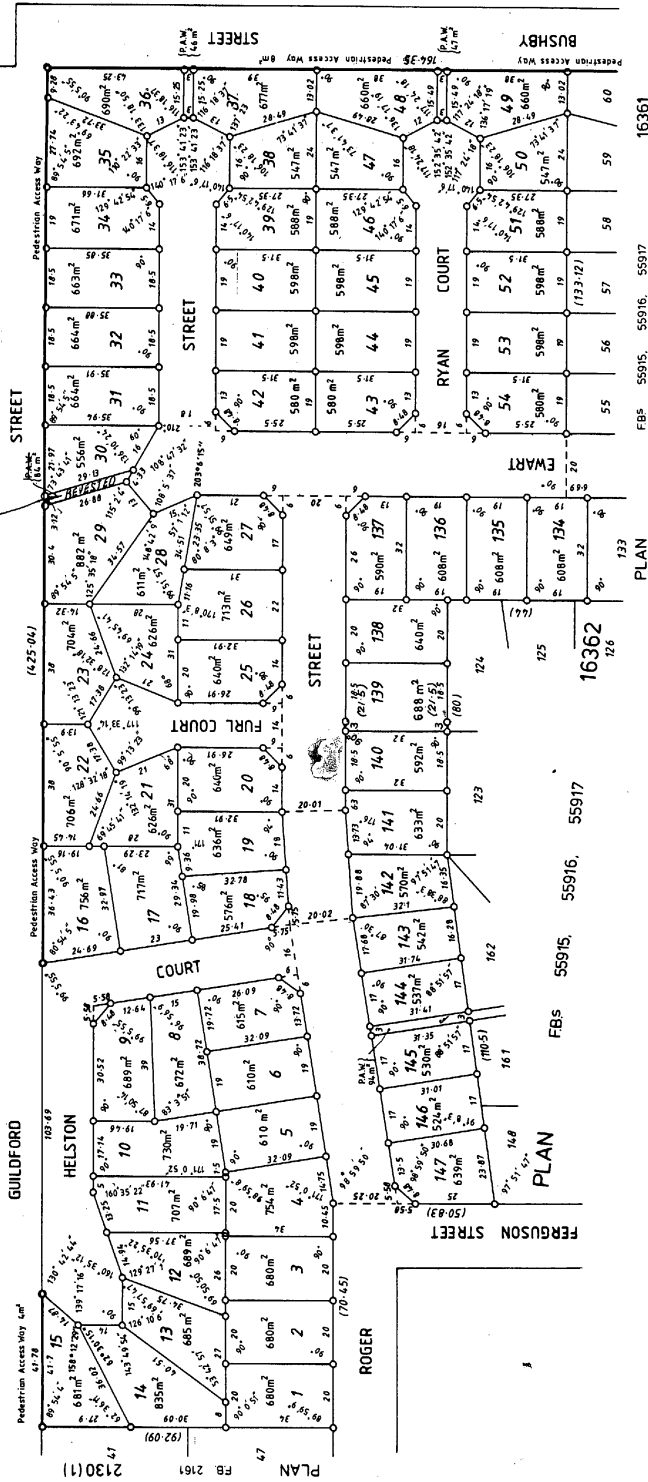

ENLARGEMENT NOT TO SCALE

PEDESTRAIN ACCESS WAYS TO VEST IN THE CROWN
UNDER SECTION 20A OF T.P. & D. ACT.

Land Parcel Identifier amended
Regulation 6 of Transfer of Land
(Survey) Regulations 1995
Corr 1775-2000-01
Date: 27/5/2005

SCALE
0 10 20 30 40 50 60 70 80 90 100
ALL DISTANCES ARE IN METRES DKT DIA 52297 NMD

PLAN 16360

LOCAL GOVERNMENT ACT
ALL ROADS WITHIN THE GREEN
BORDER ARE NOW DEDICATED.

LOCAL GOVERNMENT ACT
ALL ROADS WITHIN THE GREEN
BORDER ARE NOW DEDICATED.

S

P 016360 F 01

